


COMPUTING & COMMUNICATIONS  
 PLANNING AND FACILITIES  
 INFRASTRUCTURE

CABLE PLANT COMMUNICATIONS ENTRANCE ROOM BACKBOARD ELEVATION

DRN. BY: S. Richardson  
 CHECK: P. Stork  
 APPR: B. Parks  
 DATE: 8/25/93  
 REV: 1.0  
 DATE: 12/22/95  
 REV. BY: G. Hanna

SCALE: NONE  
 CAD NAME: ERBBE.DWG  
 DWG. NO.: SD-CM-20

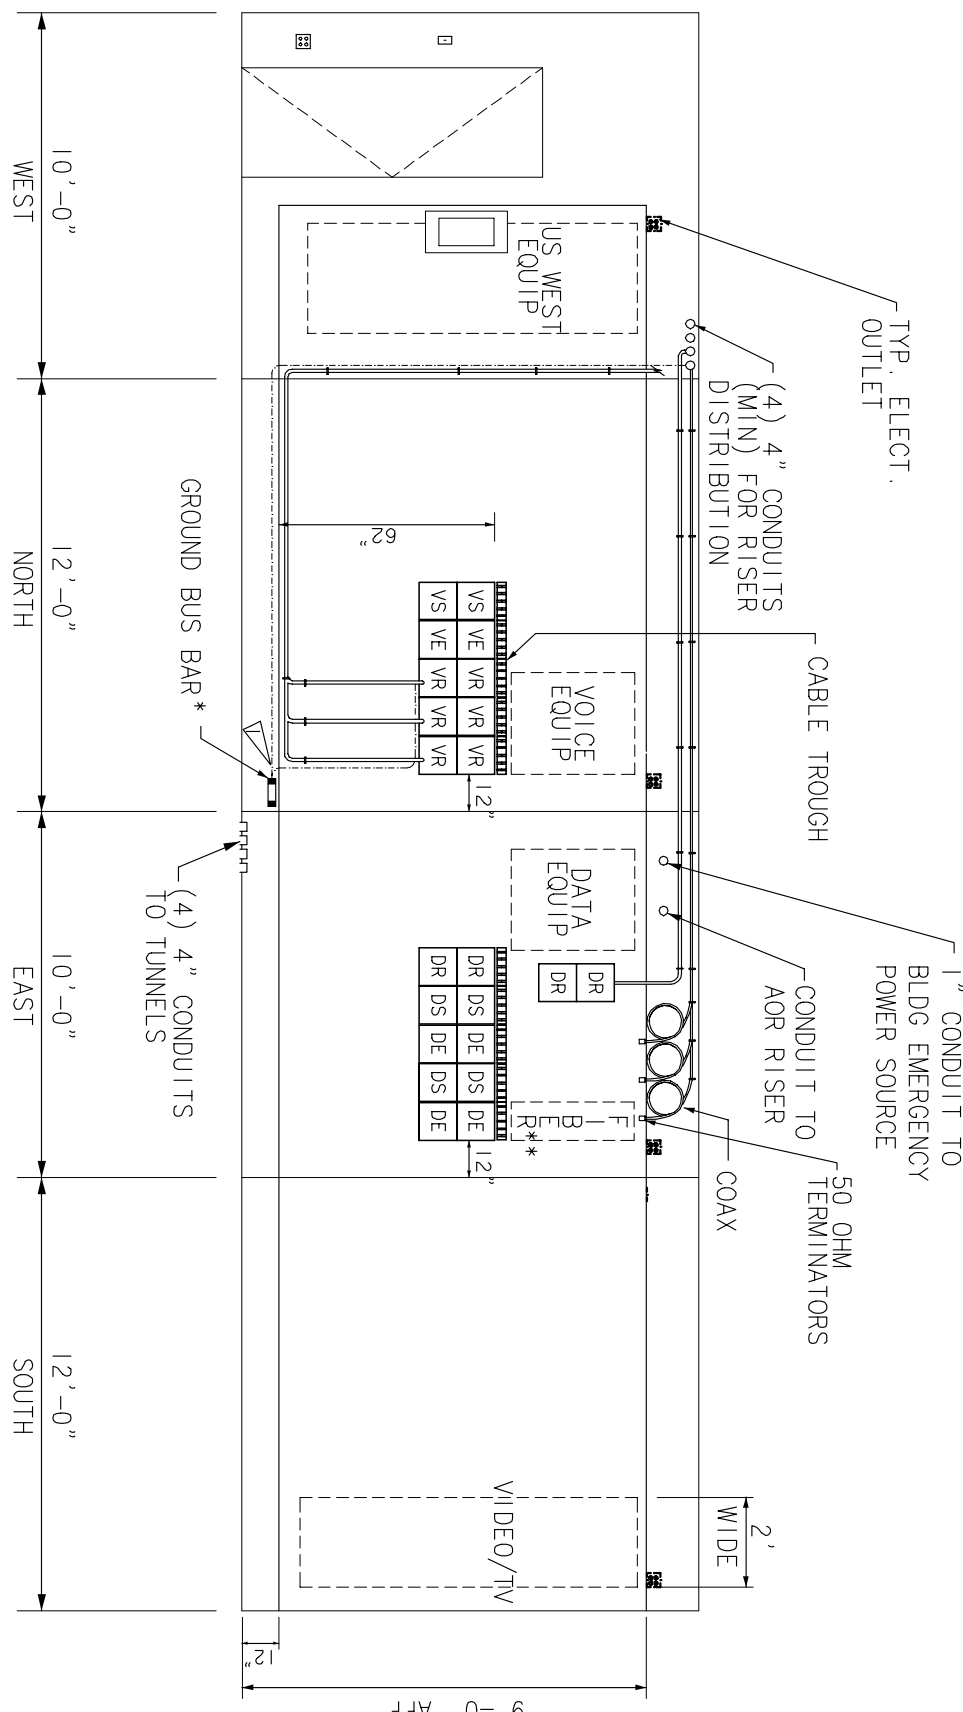

NOTES:

- \* COORDINATE LOCATION OF BUS BAR & ROUTE OF GROUND CABLE IN FIELD W/ C&C.
- \*\* RESERVED FOR FIBER BOXES
- ▷ EACH VOICE RISER CABLE SHALL HAVE A GROUND WIRE TO THE GROUND BUS BAR.