


COMPUTING & COMMUNICATIONS  
PLANNING AND FACILITIES  
INFRASTRUCTURE

INFRASTRUCTURE TYPICAL COMMUNICATIONS ENTRANCE ROOM ELEVATION

DRN. BY: S. Richardson  
CHECK: P. Stork  
APP: B. Parks  
DATE: 8/30/93  
REV: 3.0  
DATE: 12/22/95  
REV. BY: G. Hanna

SCALE: NONE  
CAD NAME: ERIEL.DWG  
DWG. NO.: SD-CM-14

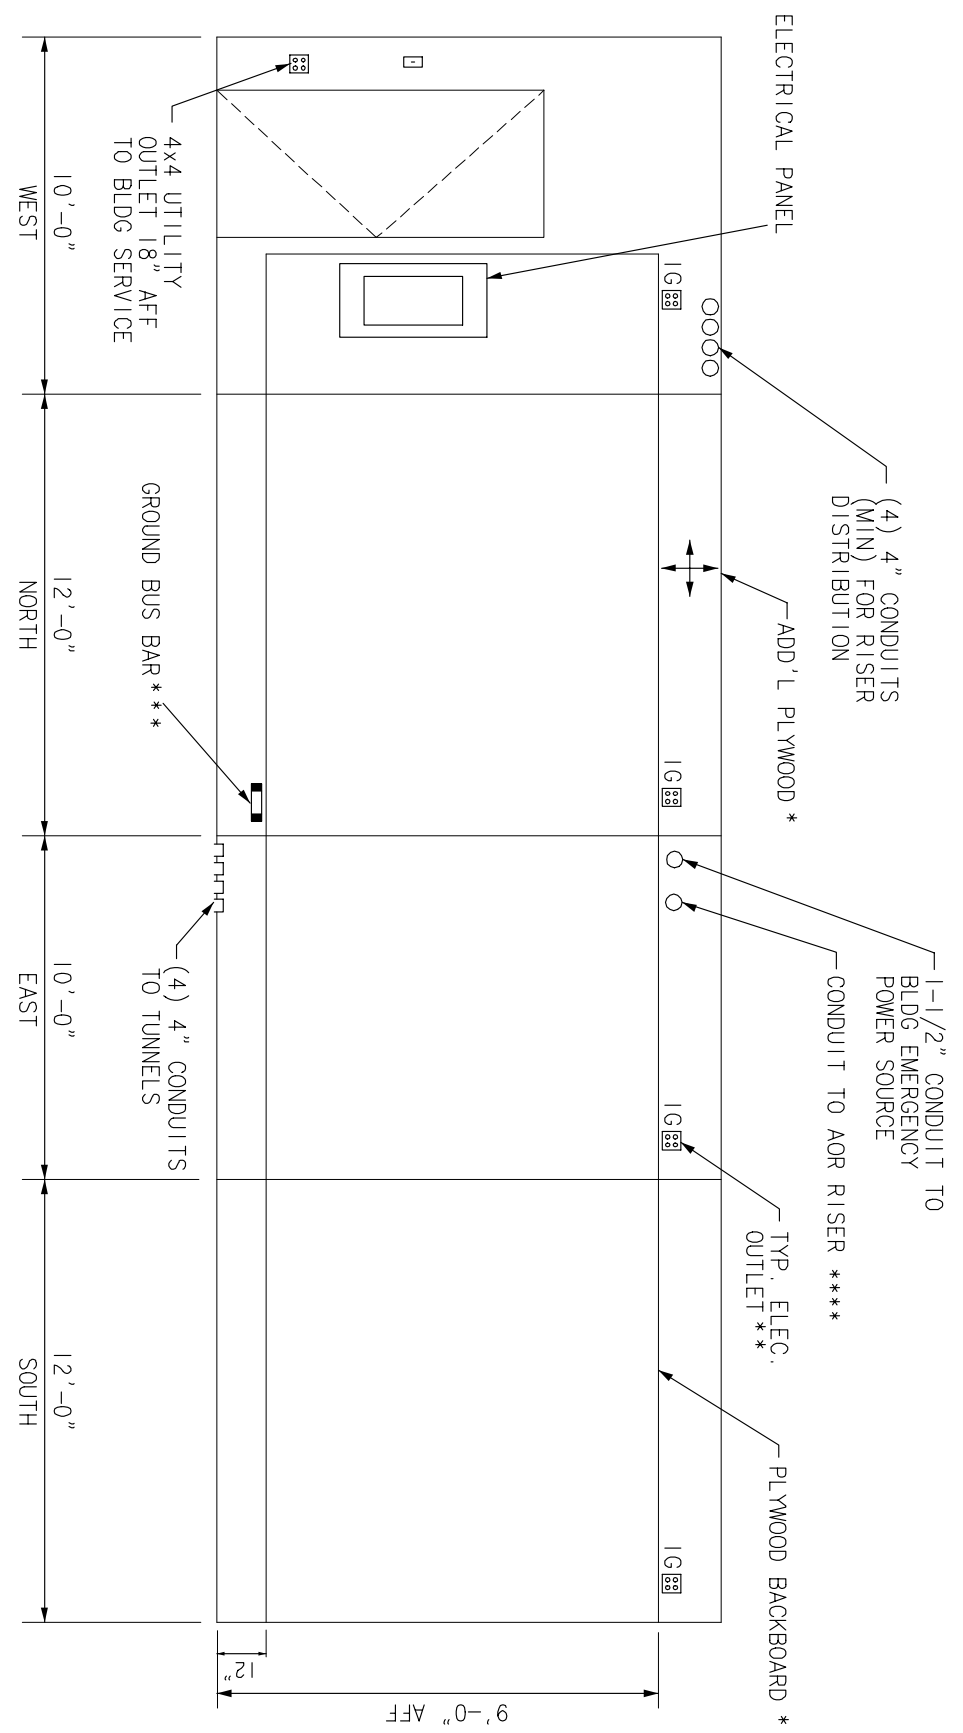

NOTES:

KEY TO CAMPUS-WIDE COMMUNICATIONS MASTER KEY.

\* ADDITIONAL PLYWOOD AS REQUIRED TO PROVIDE SUPPORT FOR CABLE ROUTING EVERY 4 FEET.

\*\* ELECTRICAL OUTLETS ARE TO BE FLUSH W/ FINISHED SURFACE.

\*\*\* COORDINATE LOCATION OF BUS BAR & ROUTE OF GROUND CABLE IN FIELD W/ C&C.

\*\*\*\* AREA OF REFUGE RISER, SIZE TO BE DETERMINED