


COMPUTING & COMMUNICATIONS  
 PLANNING AND FACILITIES  
 INFRASTRUCTURE

CABLE PLANT  
 TYPICAL SHALLOW  
 COMMUNICATIONS ROOM  
 BACKBOARD  
 ELEVATION

DRN. BY: E. Horst	CHECK: P. Stork	APP: B. Parks
SCALE: NONE	CAD NAME: SHBBE.DWG	DWG. NO.: SD-CM-24
REV: 3.0	DATE: 12/22/95	REV. BY: G. Hanna

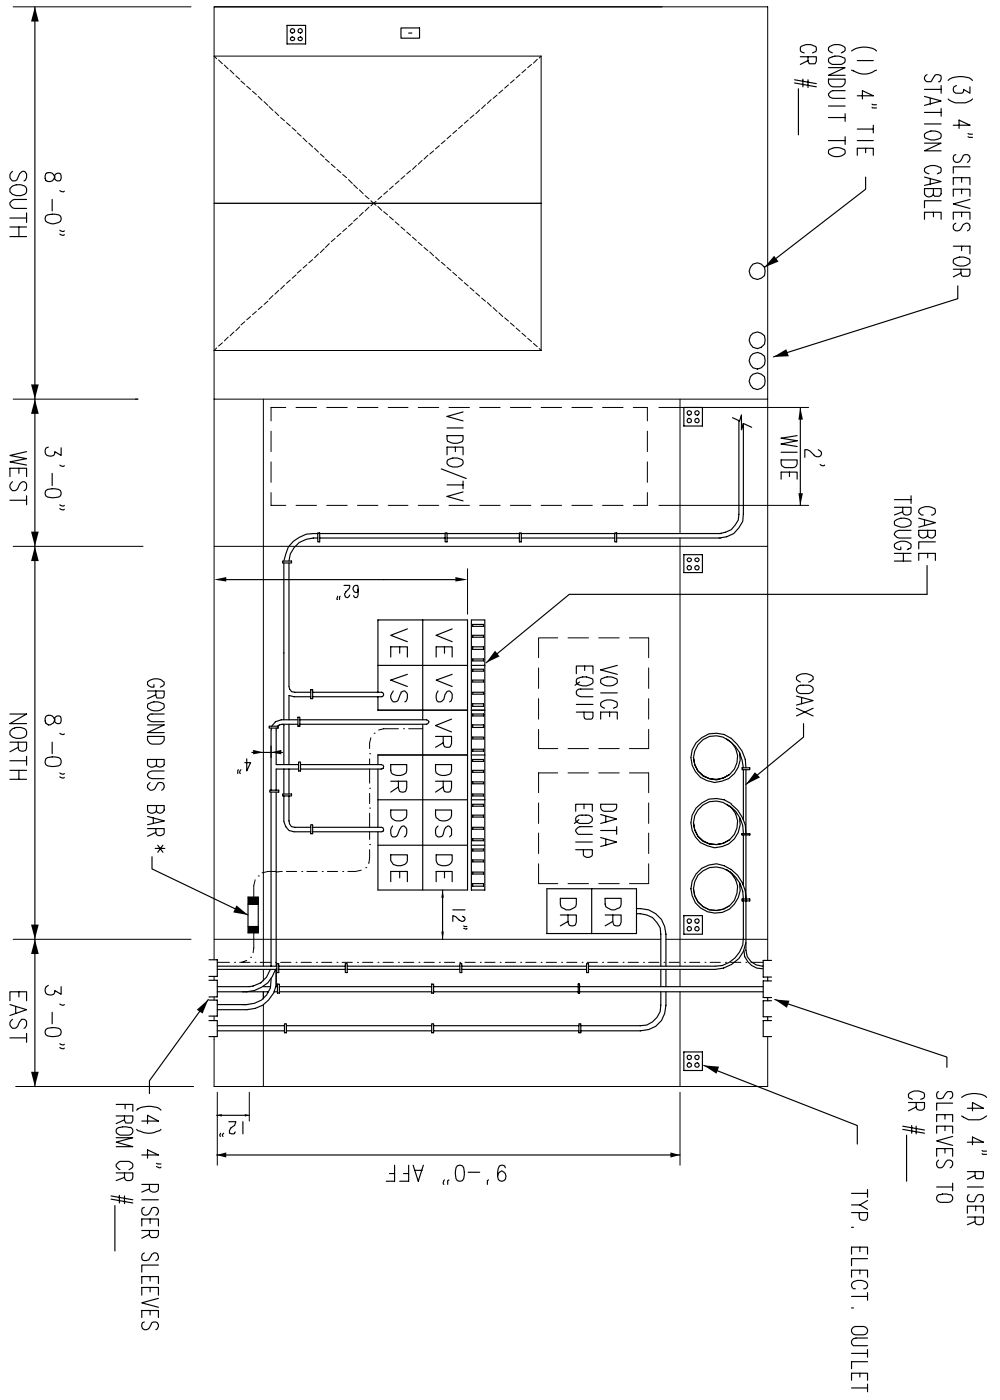

NOTE:  
 \* COORDINATE LOCATION OF BUS BAR &  
 ROUTE OF GROUND CABLE IN FIELD W/ C&C.