


COMPUTING & COMMUNICATIONS
 PLANNING AND FACILITIES
 INFRASTRUCTURE

INFRASTRUCTURE
 TYPICAL SHALLOW
 COMMUNICATIONS ROOM
 ELEVATION

DRN. BY: E. Horst
 CHECK: P. Stork
 APPR: B. Parks
 DATE: 9/4/92
 REV: 2.0
 DATE: 12/22/95
 REV. BY: G. Hanna

SCALE: NONE
 CAD NAME: SHIEL.DWG
 DWG. NO.: SD-CM-18

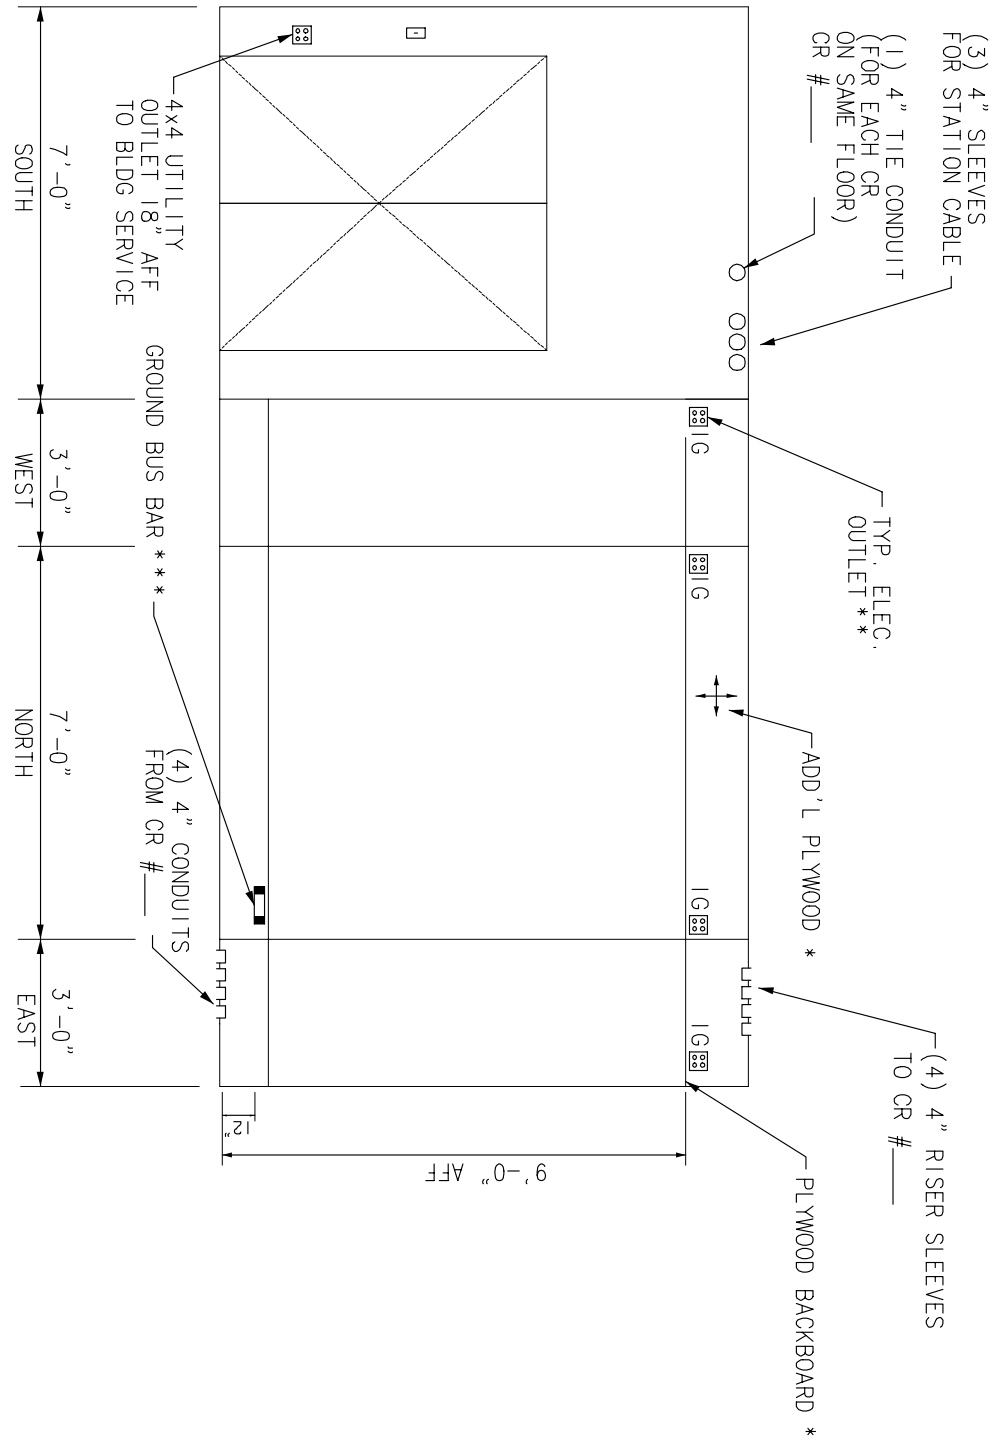

NOTES:

KEY TO CAMPUS-WIDE COMMUNICATIONS MASTER KEY

* ADDITIONAL PLYWOOD AS REQUIRED TO PROVIDE SUPPORT FOR CABLE ROUTING EVERY 4 FEET.

** ELECTRICAL OUTLETS ARE TO BE FLUSH W/ FINISHED SURFACE.

*** COORDINATE LOCATION OF BUS BAR & ROUTE OF GROUND CABLE IN FIELD W/ C&C.