
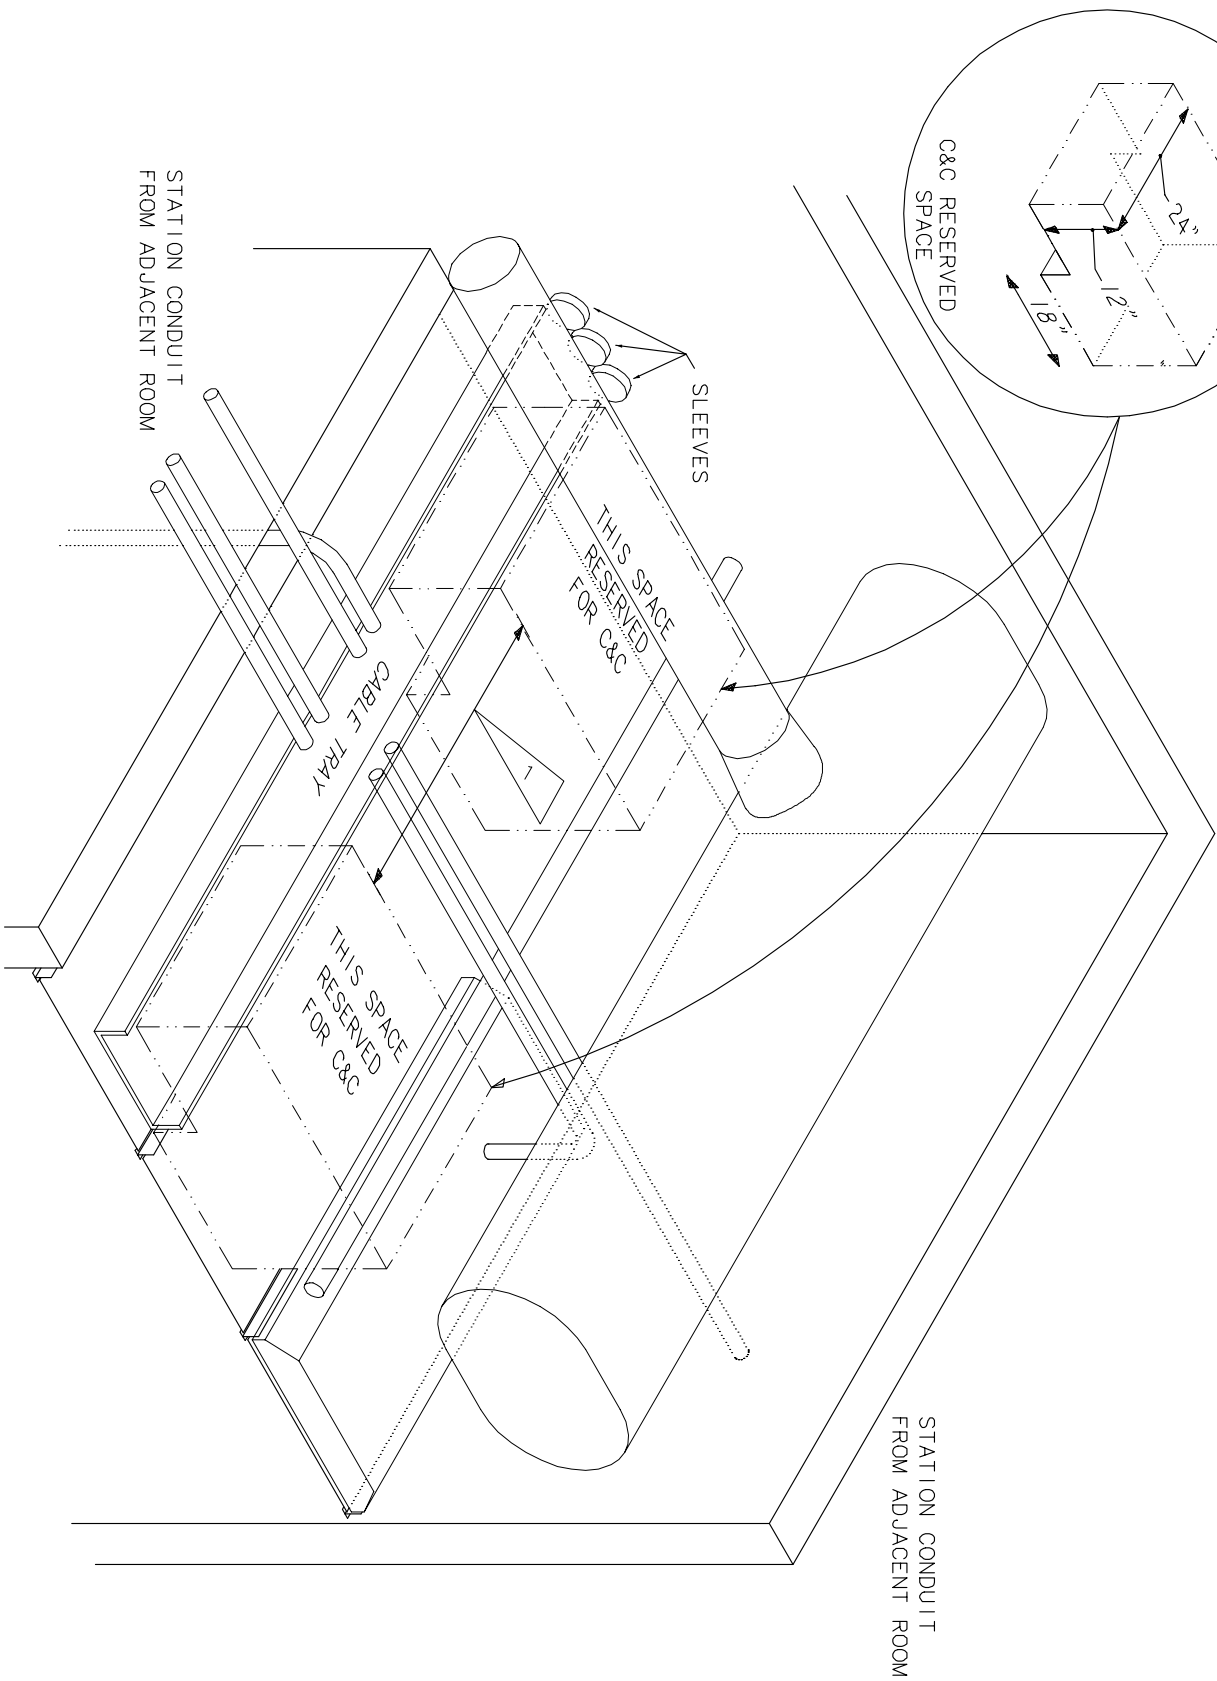


COMPUTING & COMMUNICATIONS
 PLANNING AND FACILITIES
 INFRASTRUCTURE

INFRASTRUCTURE
 TYPICAL
 SYSTEMS COORDINATION
 DIAGRAM

DRN. BY: S. Richardson
 CHECK: P. Stork
 APPR: B. Parks
 DATE: 3/4/95
 REV: 1.1
 DATE: 12/22/95
 REV. BY: G. Hanna

SCALE: NONE
 CAD NAME: SYS-CRD.DWG
 DWG. NO.: SD-CM-10

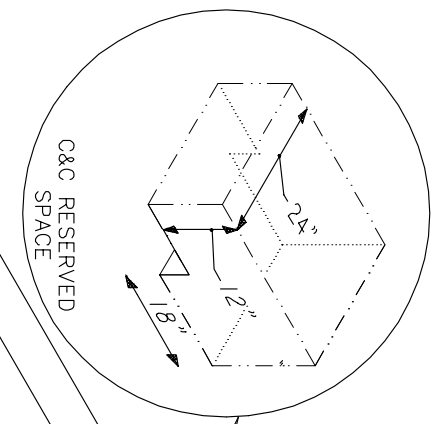

NO MORE THAN 4 FEET BETWEEN C&C RESERVED SPACES