


COMPUTING & COMMUNICATIONS
 PLANNING AND FACILITIES
 INFRASTRUCTURE

CABLE PLANT
 TYPICAL WALK-IN COMMUNICATIONS ROOM
 BACKBOARD ELEVATION

DRN. BY: E. Horst
 CHECK: P. Stork
 APPR: B. Parks
 DATE: 9/4/92
 REV: 3.0
 DATE: 12/22/95
 REV. BY: G. Hanna

SCALE: NONE
 CAD NAME: WKBBE.DWG
 DWG. NO.: SD-CM-22

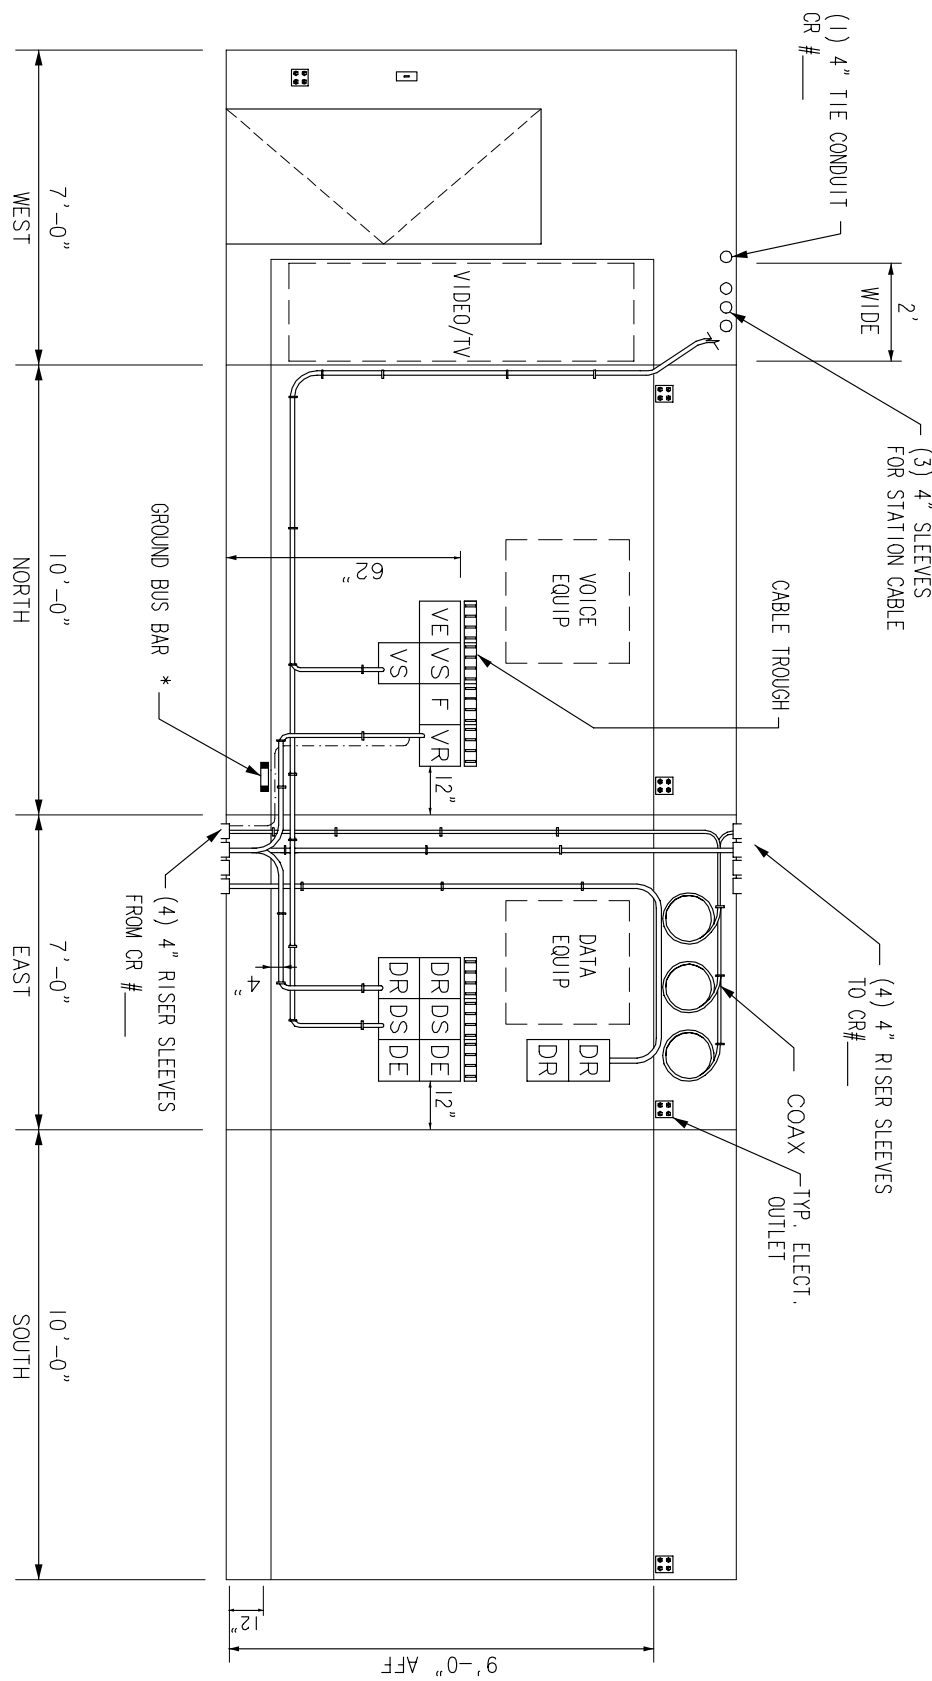

NOTE:
 * COORDINATE LOCATION OF BUS BAR &
 ROUTE OF GROUND CABLE IN FIELD W/
 C&C.