


COMPUTING & COMMUNICATIONS
PLANNING AND FACILITIES
INFRASTRUCTURE

INFRASTRUCTURE
TYPICAL WALK-IN
COMMUNICATIONS ROOM
ELEVATION

DRN. BY: E. Horst
CHECK: P. Stork
APPR: B. Parks
DATE: 9/4/92
REV: 3.0
DATE: 12/22/95
REV. BY: G. Hanna

SCALE: NONE
CAD NAME: WKIEL.DWG
DWG. NO.: SD-CM-16

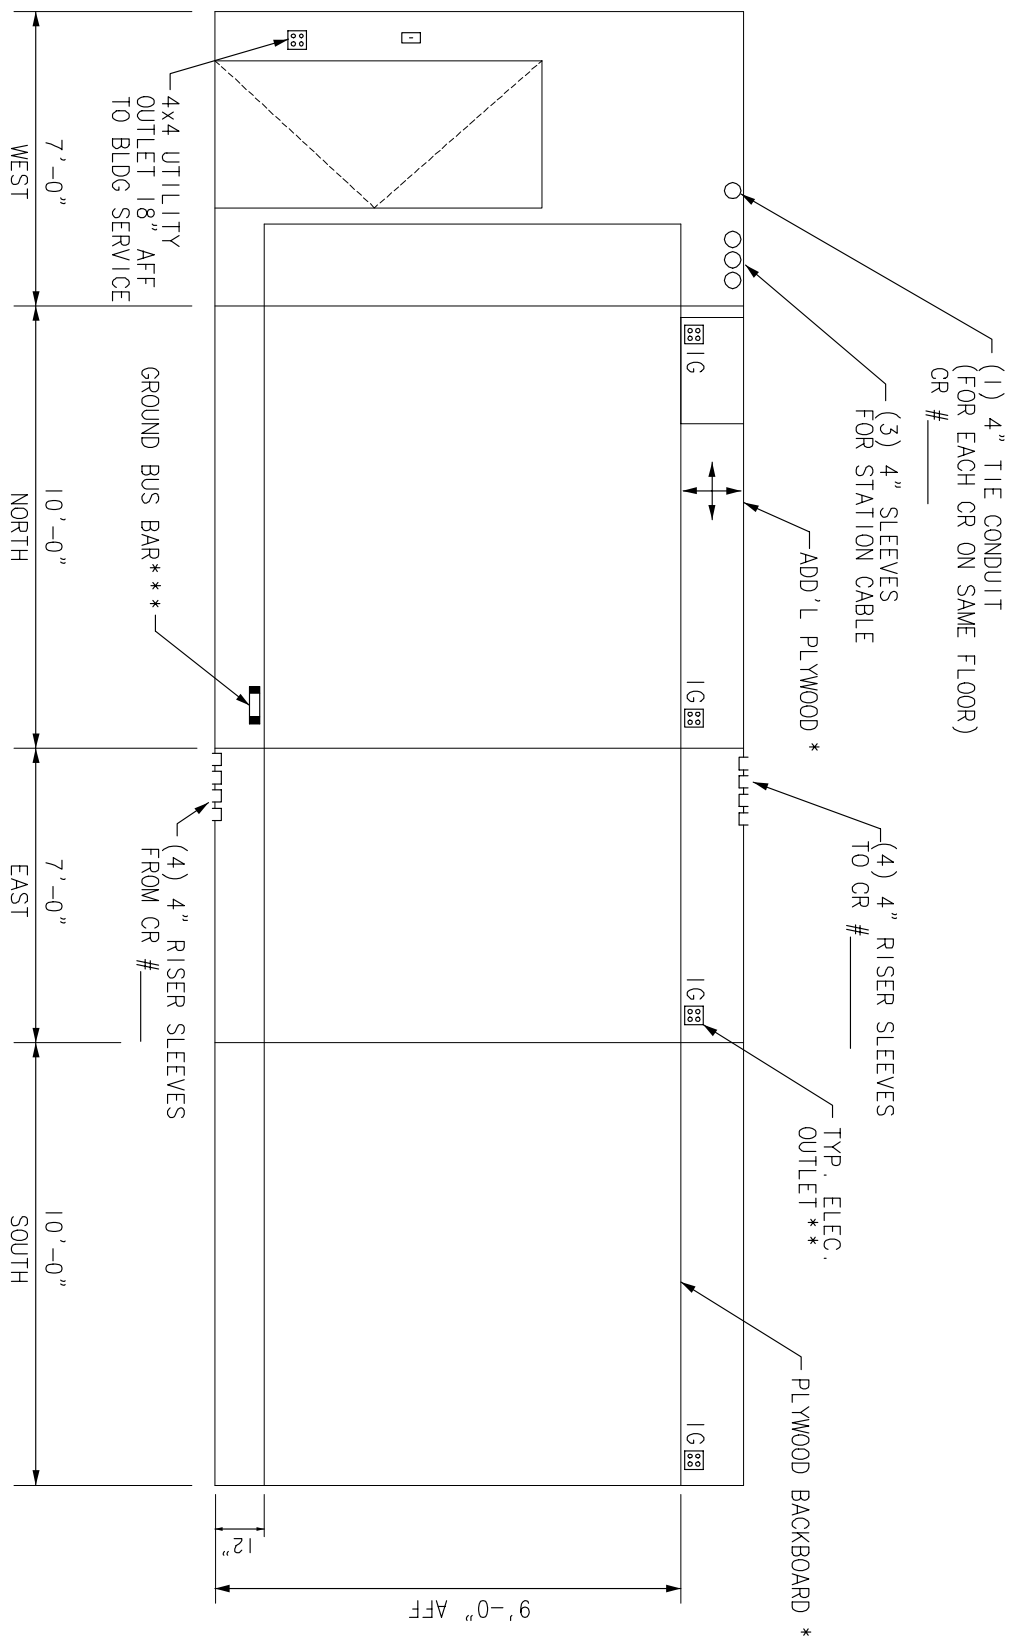

- NOTES:
- KEY TO CAMPUS-WIDE COMMUNICATION MASTER KEY.
 - * ADDITIONAL PLYWOOD AS REQUIRED TO PROVIDE SUPPORT FOR CABLE ROUTING EVERY 4 FEET.
 - ** ELECTRICAL OUTLETS ARE TO BE FLUSH W/ FINISHED SURFACE.
 - *** COORDINATE LOCATION OF BUS BAR & ROUTE OF GROUND CABLE IN FIELD W/ C&C.