
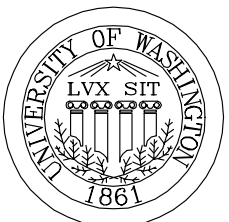


AREA OF REFUGE RISER

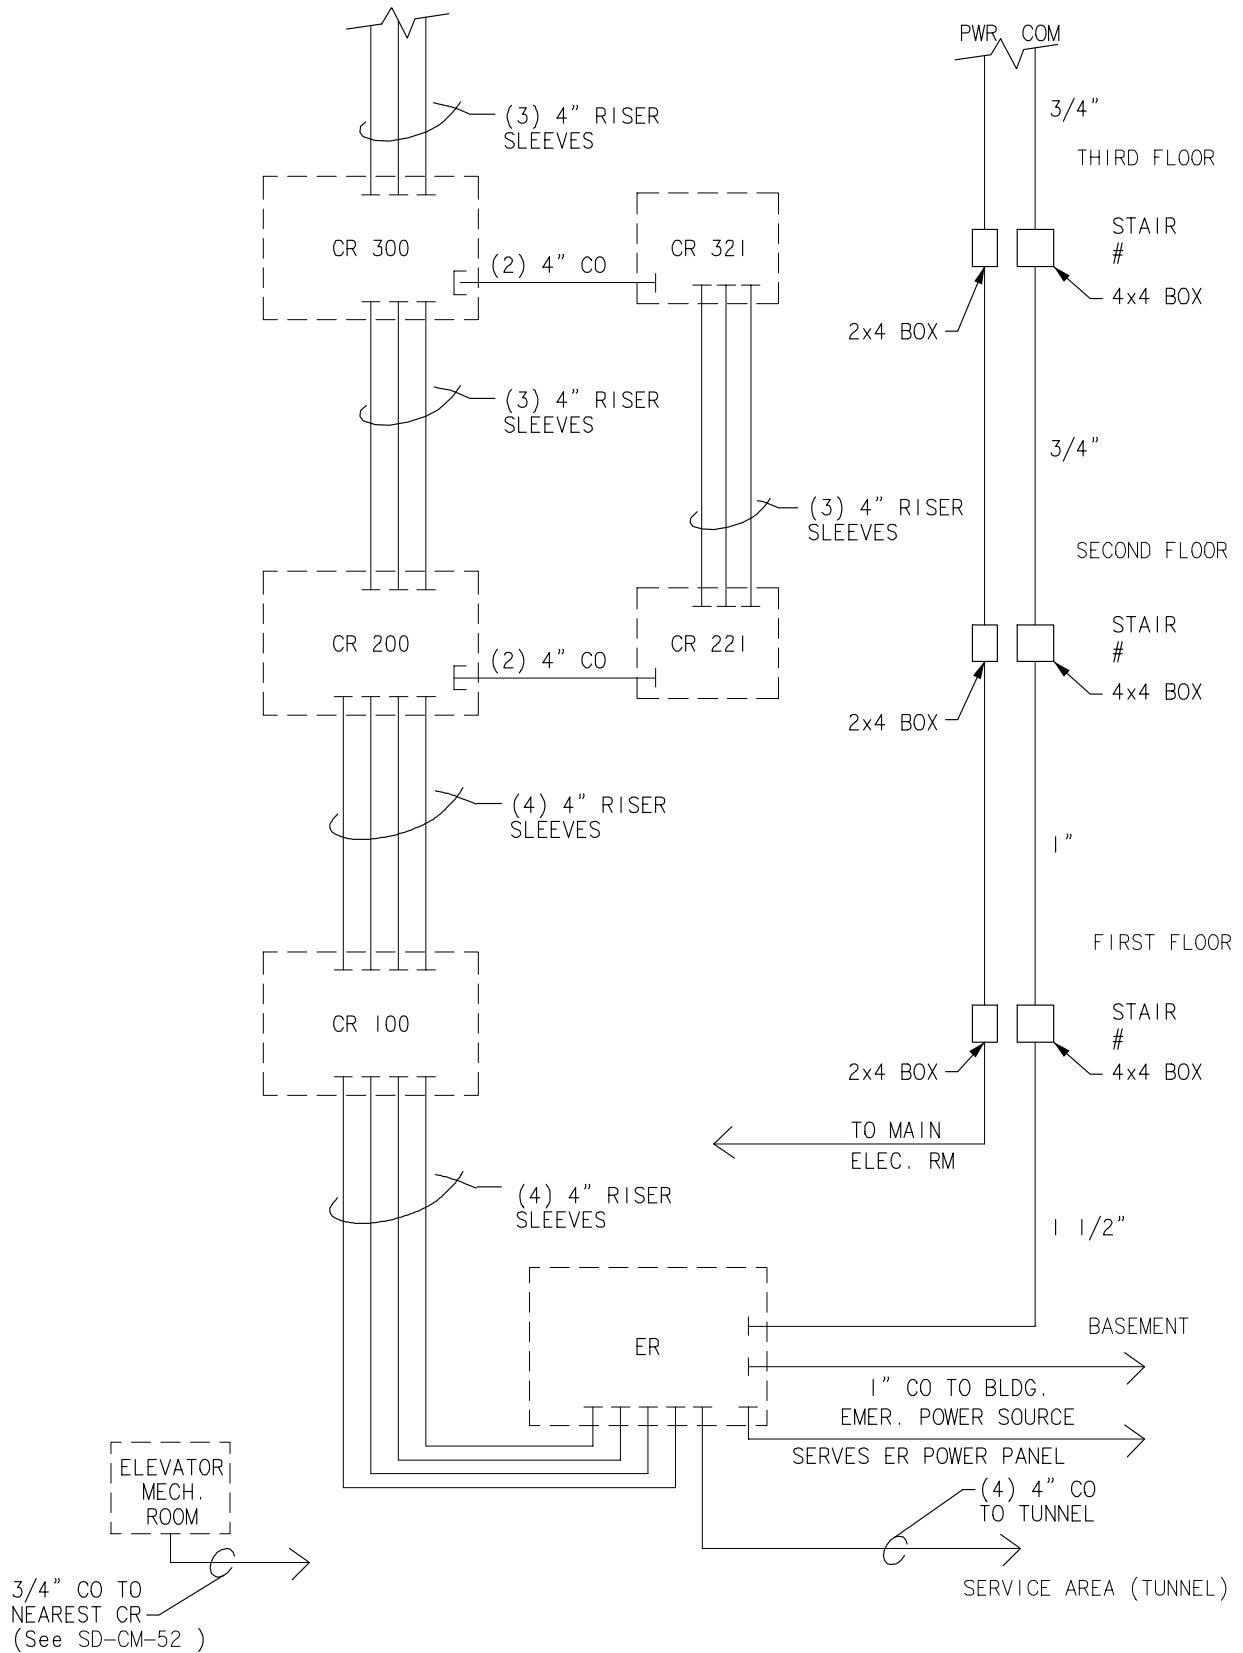

COMPUTING & COMMUNICATIONS
PLANNING AND FACILITIES INFRASTRUCTURE

TYPICAL RISER DISTRIBUTION SCHEMATIC

DRN. BY: E. Horst	
CHECK: P. Stark	
APPR: B. Parks	
DATE: 9/4/92	
REV.: 3.0	DATE: 12/22/95
REV. BY: G. Hanna	

SCALE: NONE
CAD NAME: RISER.DWG
DWG. NO.: SD-CM-9